


THIS DOCUMENT IS THE PROPERTY OF GEOTECH ARCHITECTS & ASSOCIATES. IT IS NOT TO BE USED OR ALTERED IN ANY WAY FOR ANY PURPOSE OTHER THAN THAT FOR WHICH IT IS LOANED, NOR IS IT TO BE DISTRIBUTED TO A THIRD PARTY WITHOUT THE WRITTEN PERMISSION OF GEOTECH FOR ANY REASON WHATSOEVER.

SARAS MELA 2019 , KUNNAMKULAM

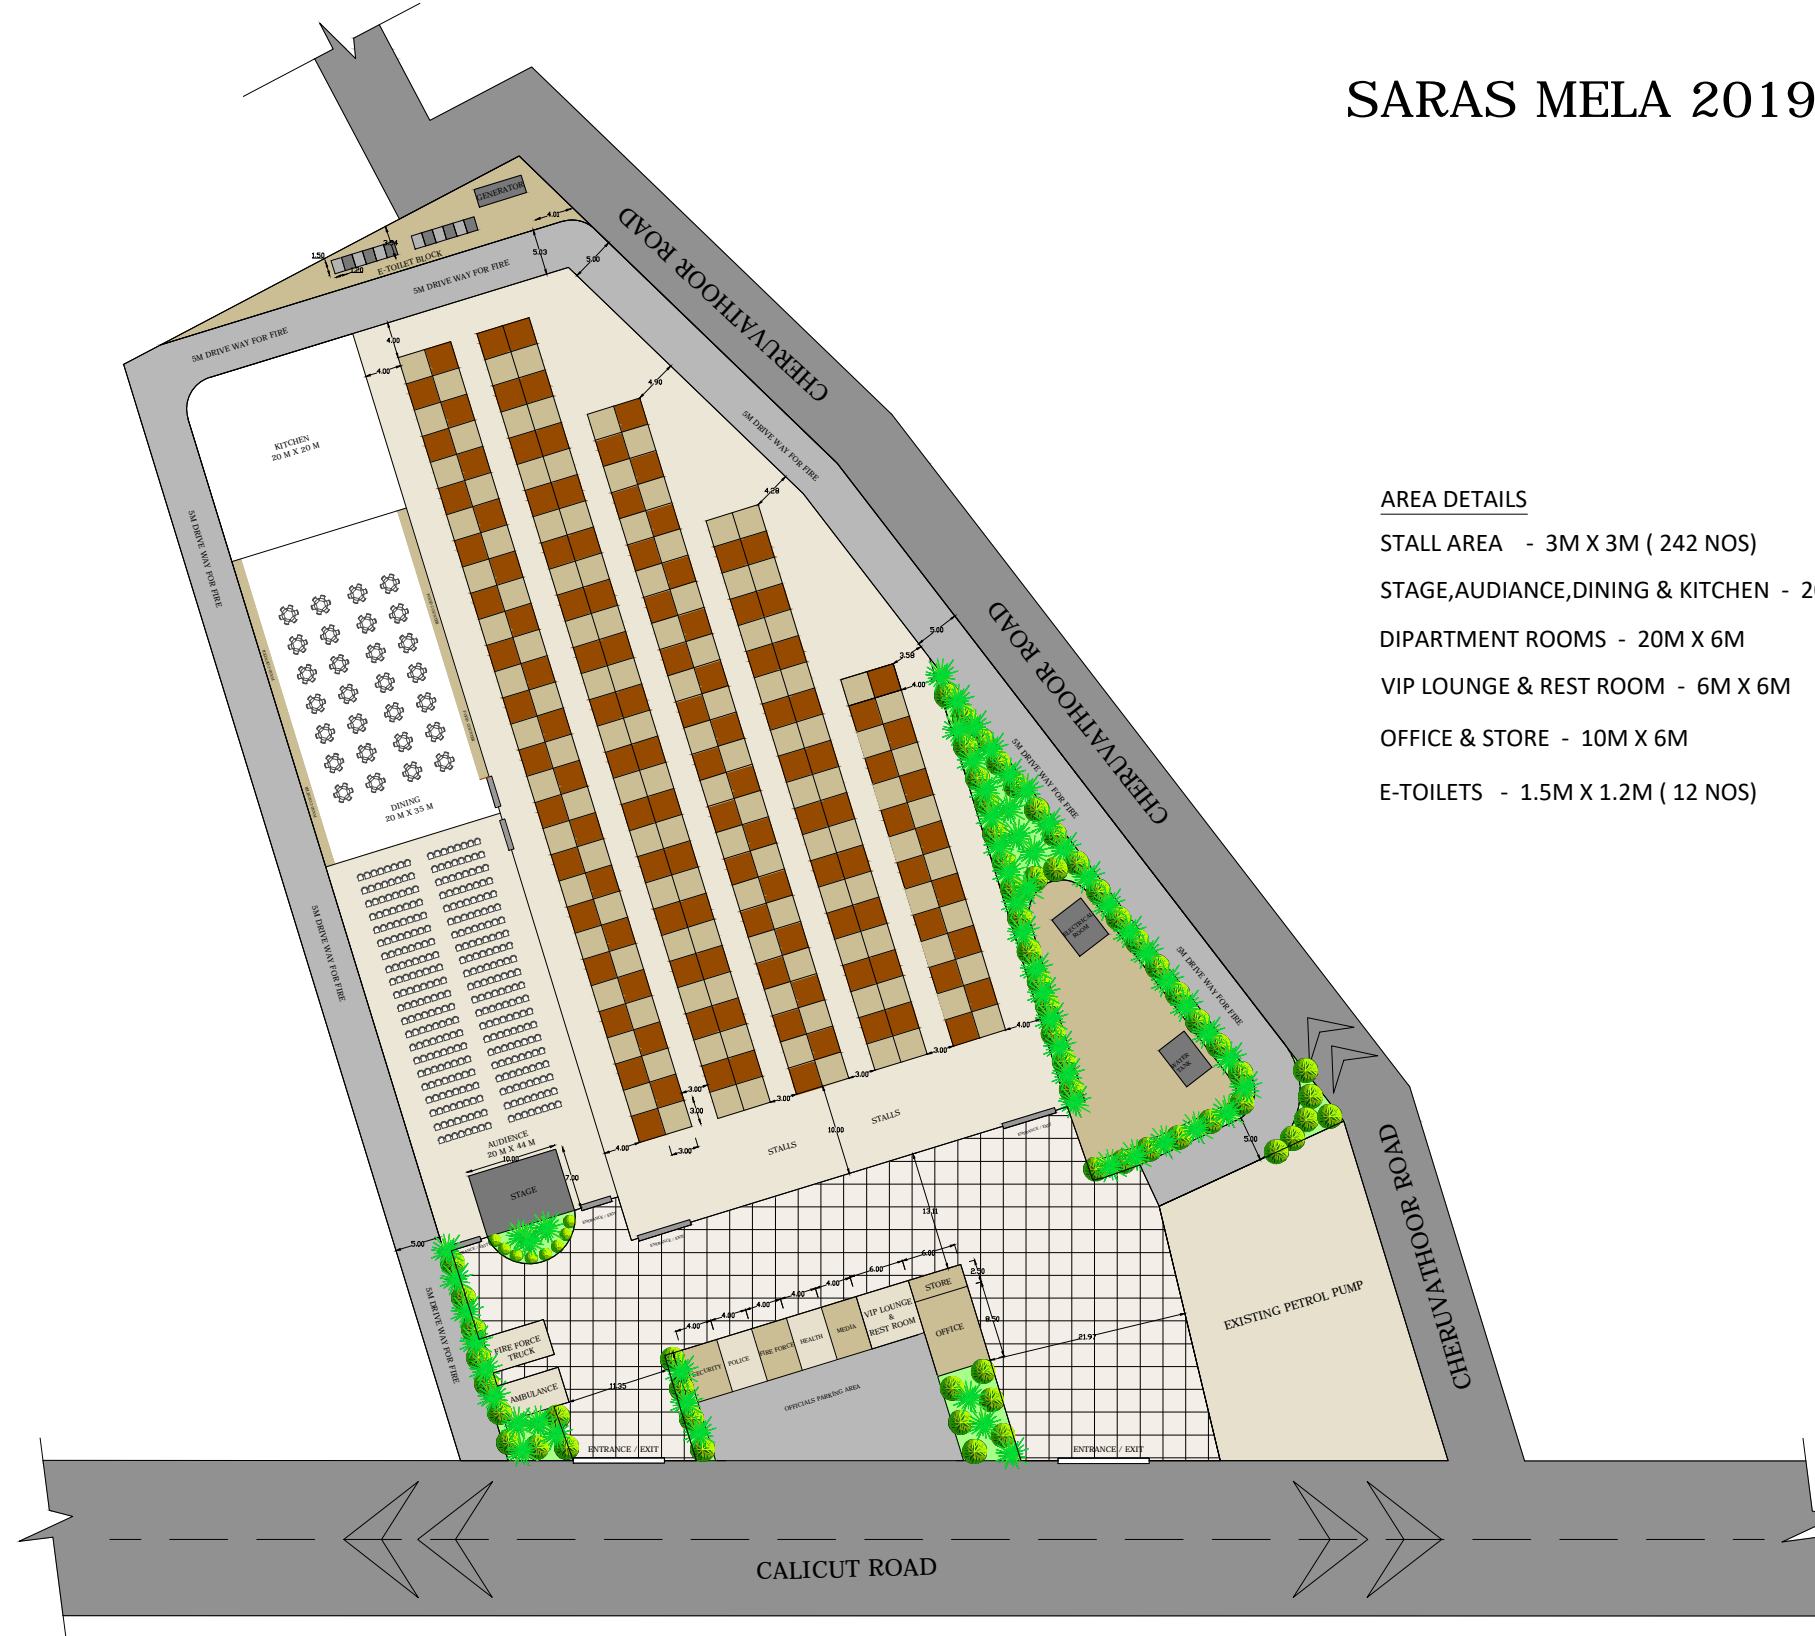

AREA DETAILS

STALL AREA - 3M X 3M (242 NOS)	= 4597 M2 (49463 Sq Ft)
STAGE,AUDIANCE,DINING & KITCHEN - 20M X 99M	= 1980 M2 (21305 Sq Ft)
DIPARTMENT ROOMS - 20M X 6M	= 120 M2 (1292 Sq Ft)
VIP LOUNGE & REST ROOM - 6M X 6M	= 36 M2 (387 Sq Ft)
OFFICE & STORE - 10M X 6M	= 66 M2 (710 Sq Ft)
E-TOILETS - 1.5M X 1.2M (12 NOS)	= 22 M2 (237 Sq Ft)



GEOTECH

ARCHITECTS & ASSOCIATES

ALL THE DIMENSIONS ARE IN METRES

KIZAKKUMPATTUKARA THRISSUR-5, PH: 9400638745
MAIL ID: studio@gaa.org.in www.gaa.org.in